


CONNOR SPORTS FLOORING

251 INDUSTRIAL PARK ROAD
 AMASA, MI 49903
 847-290-9020
 847-290-9034 FAX

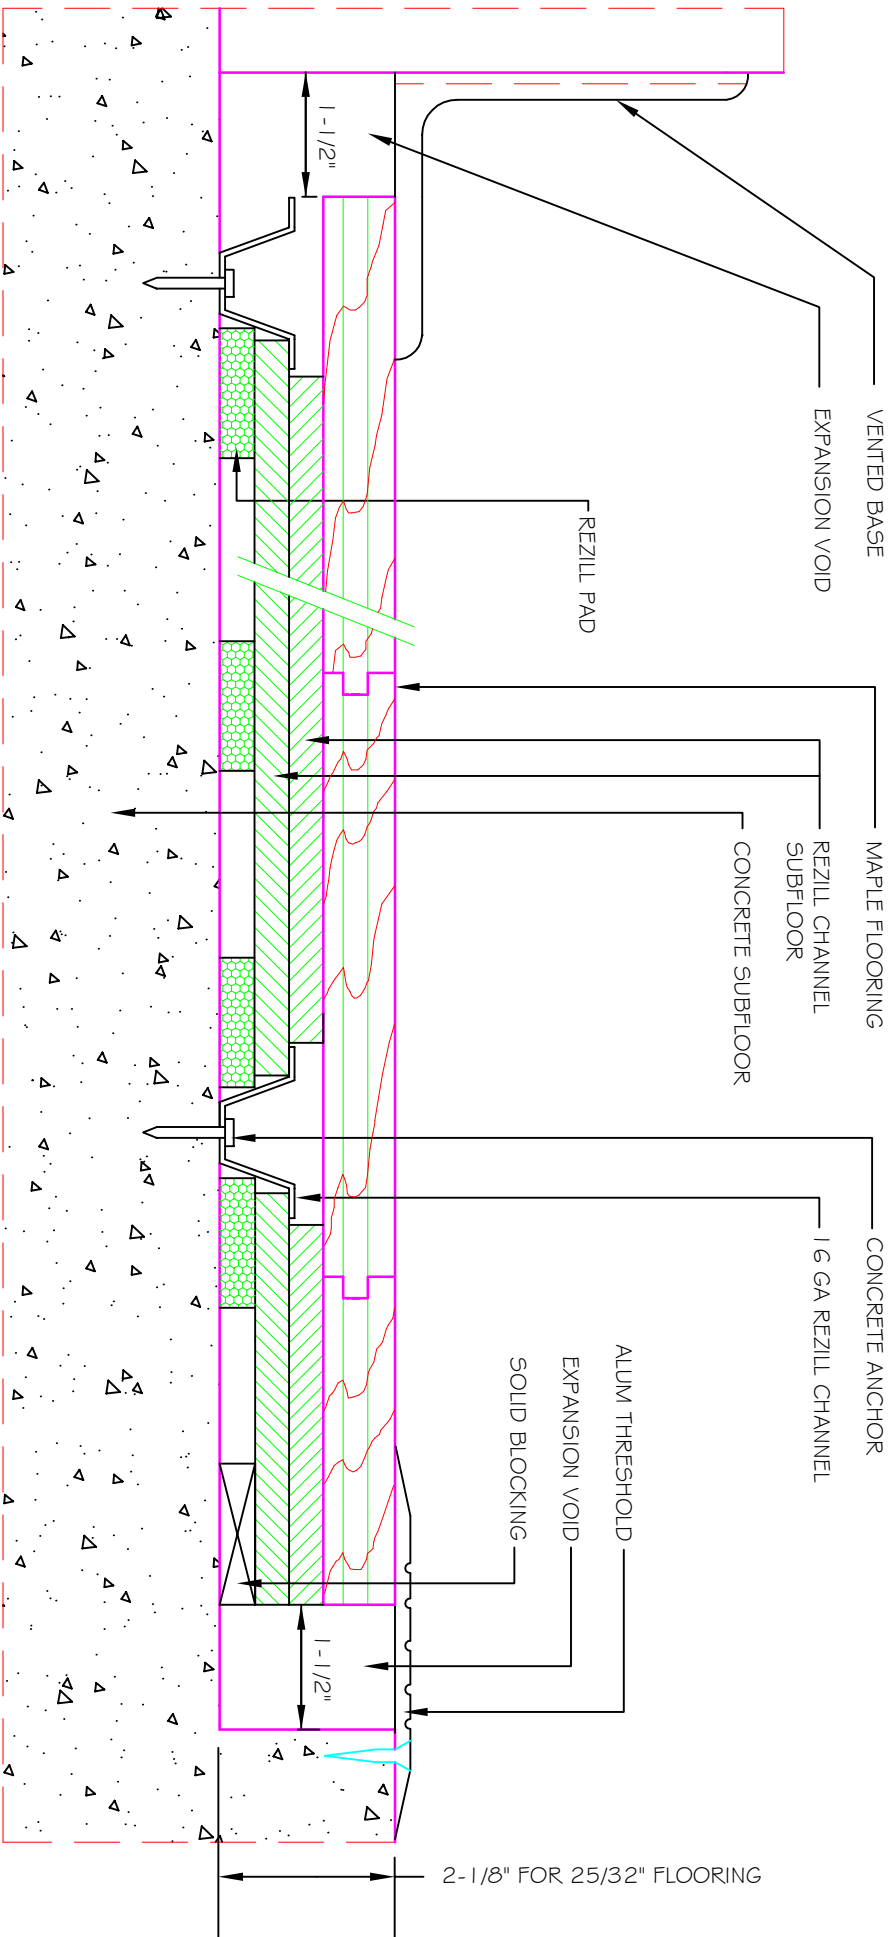

NO SCALE

DWG: REZILL CHANNEL

DATE: 8 MAY 2013

BY: J. GASPERICH

CONNOR REZILL CHANNEL FLOOR SYSTEM
 WALL BASE DETAIL
 THRESHOLD DETAIL